

FIRST FLOOR PLAN  
SCALE: N.T.S




DRAWN BY:	-	-		
CHECKED BY:	-	-		
APPROVED BY:	-	-		
	-	-	00	ISSUED FOR INFO
			NO	REVISION DATE

PROJECT TITLE:	LOCKHART HALL
PROJECT NO:	

DRAWING TITLE:	FIRST FLOOR PLAN
REVISION:	

DRAWING NO.	A2
REVISION:	

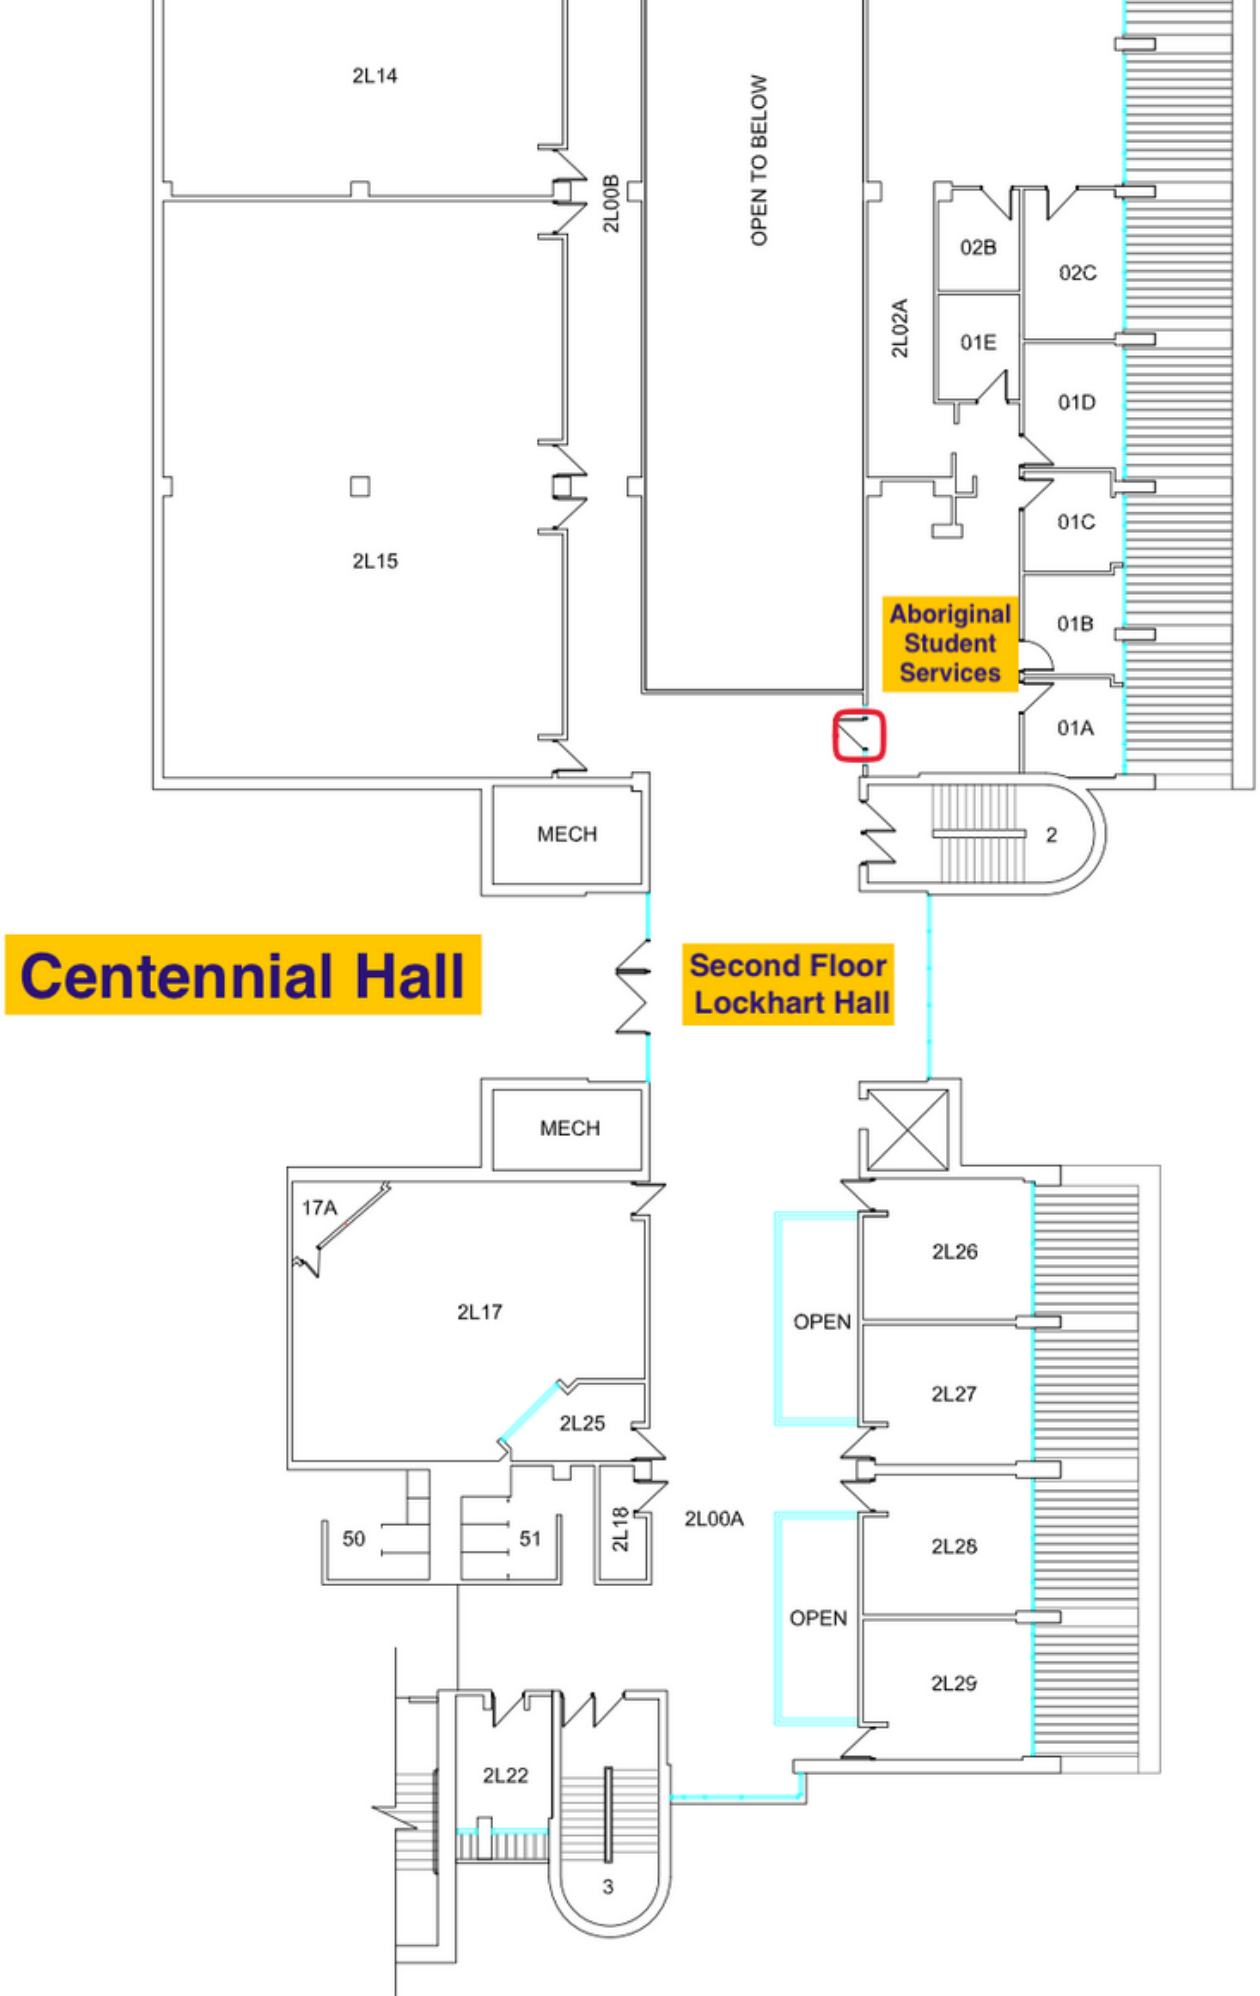

SECOND FLOOR PLAN  
SCALE: N.T.S